





Gautier Wayfinding Sign Districts


City of
Gautier



Drawing by
the City of Gautier
GIS Division

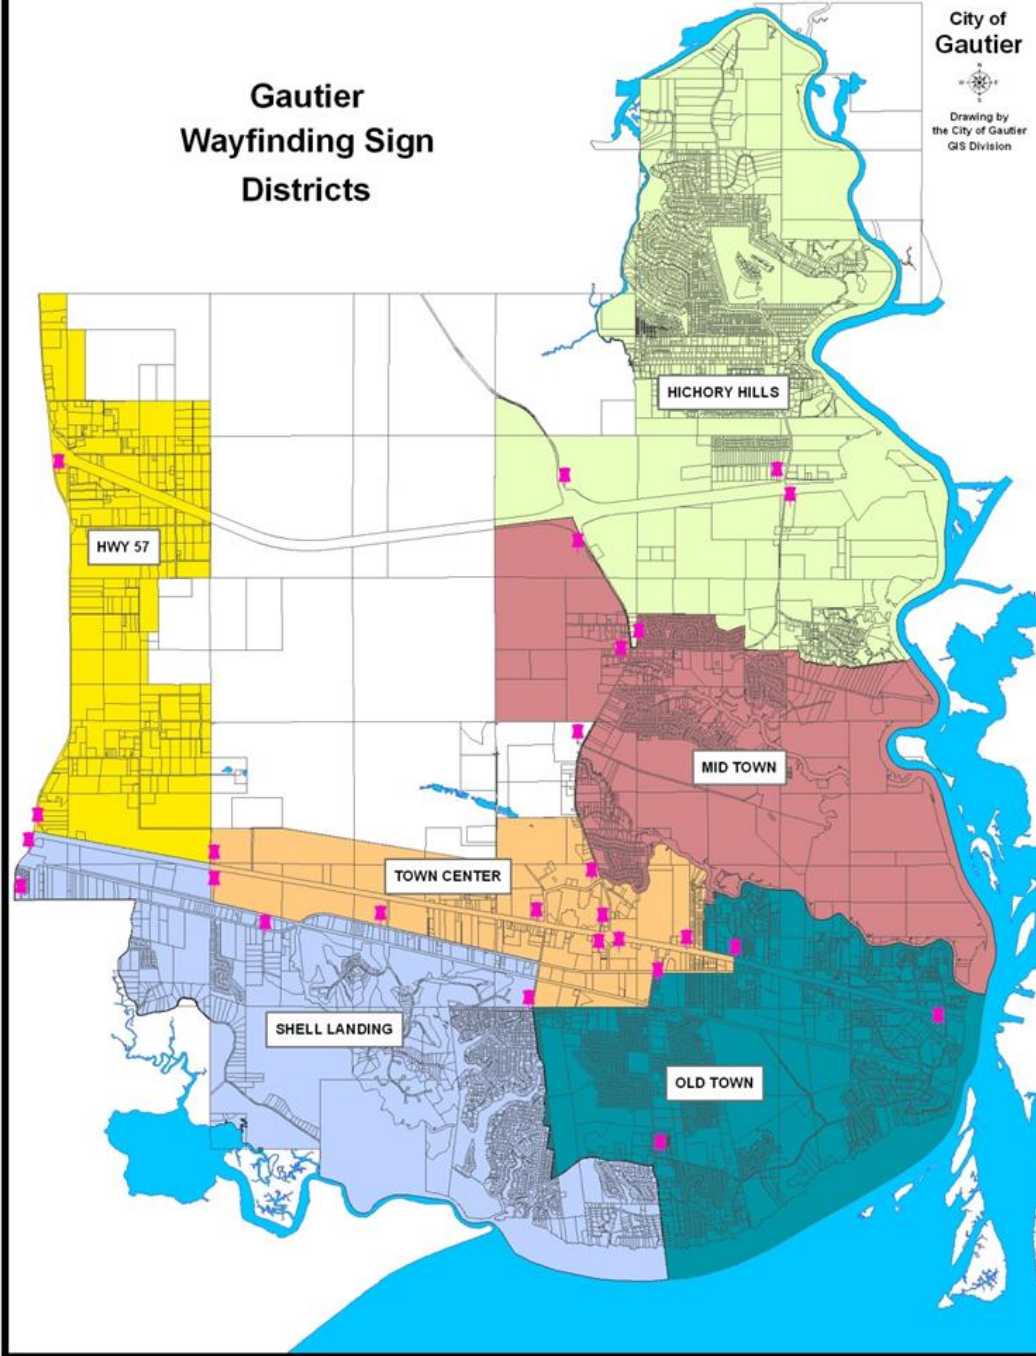

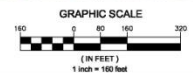


NOTICE TO DRAWING HOLDER NEEL-SCHAFFER, INC., HEREINAFTER REFERRED TO AS THE ENGINEER HAS PREPARED AND FURNISHED THIS DRAWING TO THE OWNER FOR USE ON THIS PROJECT ONLY. THIS DRAWING SHOULD NOT BE USED ON EXTENSIONS OF THIS PROJECT OR ON ANY OTHER PROJECT. ANY REUSE OF THIS DRAWING, WITHOUT WRITTEN VERIFICATION OR ADAPTATION BY THE ENGINEER, SHALL BE AT THE USER'S SOLE RISK AND THE ENGINEER SHALL INDEMNIFY AND HOLD HARMLESS THE ENGINEER FROM ALL CLAIMS, DAMAGES, LOSSES AND EXPENSES, INCLUDING ATTORNEY'S FEES ARISING OUT OF OR RESULTING THEREFROM.				<table><tr><th colspan="4">REVISIONS</th></tr><tr><th>NO.</th><th>DATE</th><th>BY</th><th>DESCRIPTION</th></tr><tr><td> </td><td> </td><td> </td><td> </td></tr><tr><td> </td><td> </td><td> </td><td> </td></tr><tr><td> </td><td> </td><td> </td><td> </td></tr><tr><td> </td><td> </td><td> </td><td> </td></tr><tr><td> </td><td> </td><td> </td><td> </td></tr><tr><td> </td><td> </td><td> </td><td> </td></tr></table>				REVISIONS				NO.	DATE	BY	DESCRIPTION																									<table><tr><th colspan="2">DRAWING INFORMATION</th></tr><tr><td colspan="2">N-S PROJECT NO.: 2-0-0000-00</td></tr><tr><td colspan="2">FILENAME: NAME.DWG</td></tr><tr><td colspan="2">SCALE: 1" = 160'</td></tr><tr><td colspan="2">SURVEYED BY: _____</td></tr><tr><td>DSGN: _____</td><td>DATE: JULY 2010</td></tr><tr><td>DRWG: _____</td><td>DATE: _____</td></tr><tr><td>CHKD: _____</td><td>DATE: _____</td></tr><tr><td>QA/QC: _____</td><td>DATE: _____</td></tr></table>				DRAWING INFORMATION		N-S PROJECT NO.: 2-0-0000-00		FILENAME: NAME.DWG		SCALE: 1" = 160'		SURVEYED BY: _____		DSGN: _____	DATE: JULY 2010	DRWG: _____	DATE: _____	CHKD: _____	DATE: _____	QA/QC: _____	DATE: _____	GAUTIER FUTURE STREETScape CITY OF GAUTIER GAUTIER, MS				 NEEL-SCHAFFER <i>Solutions you can build upon</i>				SINGING RIVER MALL AREA PLAN			
REVISIONS	
NO.	DATE	BY	DESCRIPTION	
DRAWING INFORMATION	
N-S PROJECT NO.: 2-0-0000-00	
FILENAME: NAME.DWG	
SCALE: 1" = 160'	
SURVEYED BY: _____	
DSGN: _____	DATE: JULY 2010	
DRWG: _____	DATE: _____	
CHKD: _____	DATE: _____	
QA/QC: _____	DATE: _____	
WORKING NUMBER:								DRAWING NUMBER:	
								1 of 1	



The city of
MISSISSIPPI

Gautier

Once visited you will never want to leave

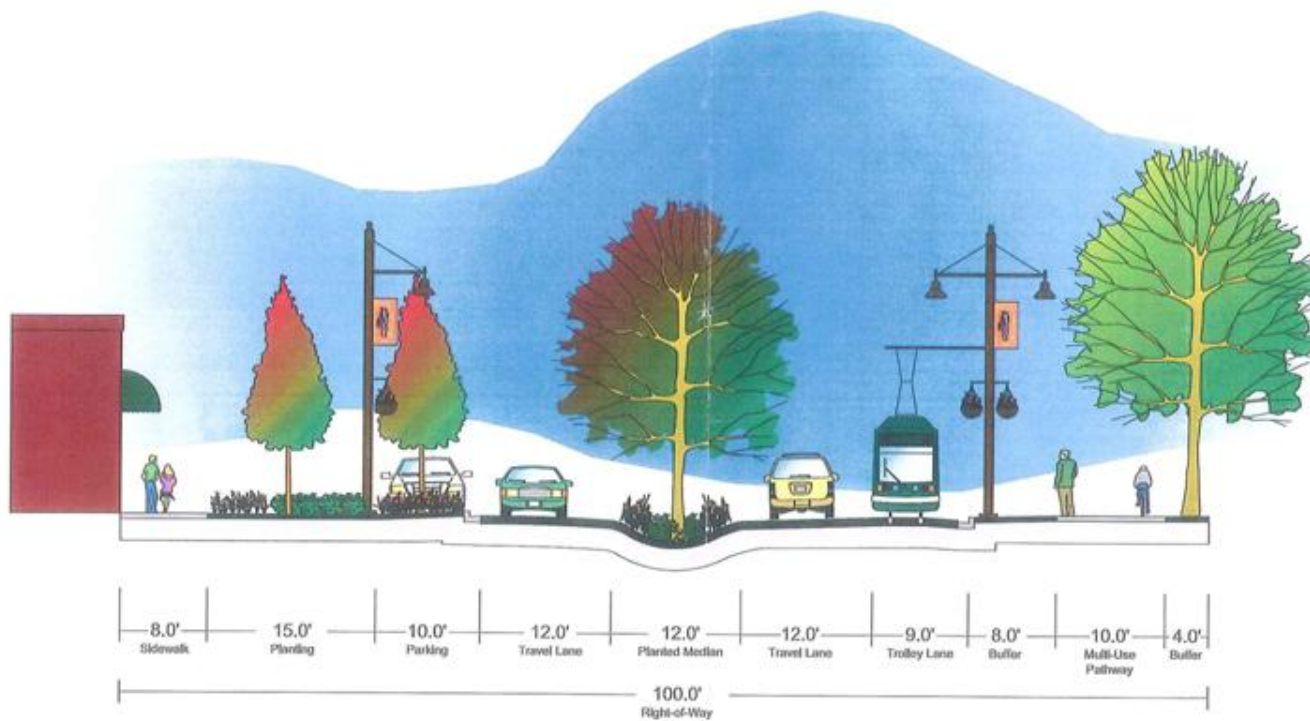

NOTICE TO DRAWING HOLDER

NEEL-SCHAFER, INC., HEREAFTER REFERRED TO AS THE ENGINEER HAS PREPARED AND FURNISHED THIS DRAWING TO THE OWNER FOR USE ON THIS PROJECT ONLY. THIS DRAWING SHOULD NOT BE USED ON EXTENSIONS OF THIS PROJECT OR ON ANY OTHER PROJECTS. ANY REUSE OF THIS DRAWING, WITHOUT WRITTEN VERIFICATION OF APPROVAL BY THE ENGINEER, SHALL BE AT THE USER'S SOLE RISK AND THE USER SHALL INDEMNIFY AND HOLD HARMLESS THE ENGINEER FROM ALL CLAIMS, DAMAGES, LOSSES AND EXPENSES, INCLUDING ATTORNEY'S FEES ARISING OUT OF OR RESULTING THEREFROM.

REVISIONS			
NO.	DATE	BY	DESCRIPTION

DRAWING INFORMATION			
S-S PROJECT NO: 2-S-0000-00			
FLOOR: NAME.DWG			
SCALE: 1" = 10'			
DESIGNED BY:			
DATE: 07/2019	DATE: 07/2019	DATE: 07/2019	DATE: 07/2019
DATE: 07/2019	DATE: 07/2019	DATE: 07/2019	DATE: 07/2019
DATE: 07/2019	DATE: 07/2019	DATE: 07/2019	DATE: 07/2019
DATE: 07/2019	DATE: 07/2019	DATE: 07/2019	DATE: 07/2019

GAUTIER STREETScape PROJECT (CDBG)




DOLPHIN DRIVE
TYPICAL CROSS-SECTION

WORKING BLANKS:

DRAWING NUMBER:

C3A

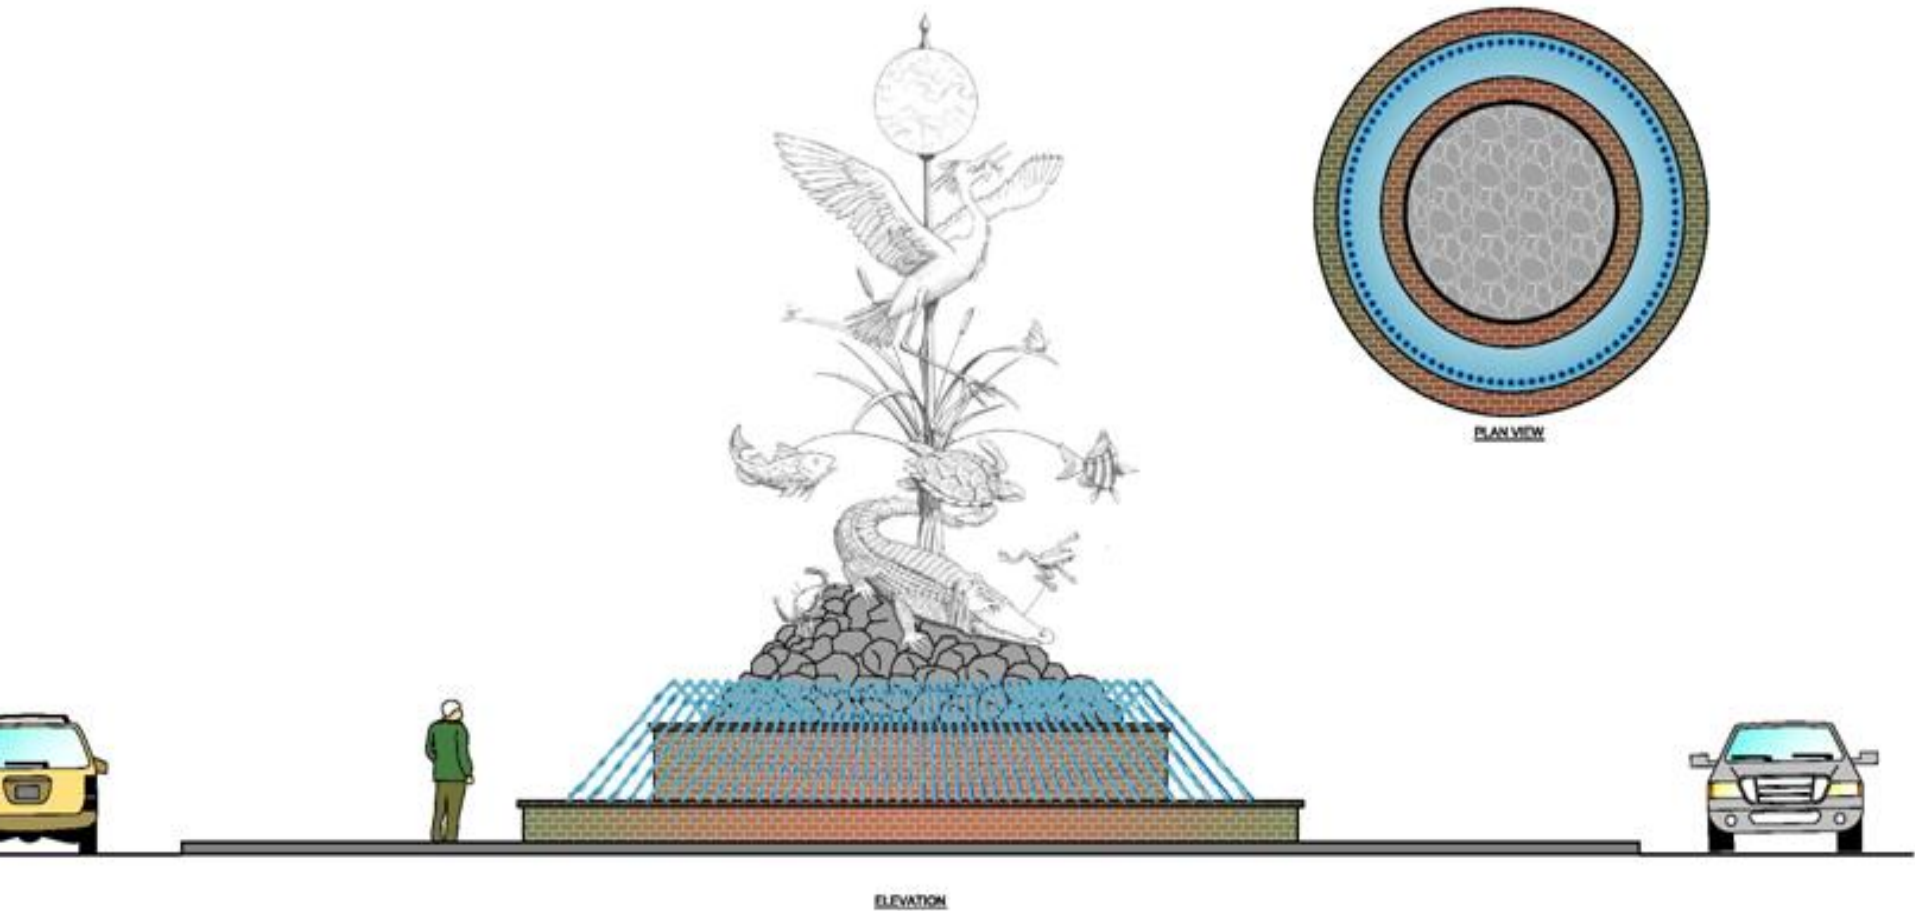

ING HOLDER

FTER RETURNED TO AS THE
 NISHED THIS DRAWING TO THE
 ONLY. THIS DRAWING SHOULD
 AS PROJECT OR ON ANY OTHER
 DRAWING, WITHOUT WRITTEN
 E OWNER, SHALL BE AT THE

REVISIONS			DRAWING INFORMATION	
NO.	DATE	BY	DESCRIPTION	

8-5 PROJECT NO. NS 1459-000
 FILENAME: DOLPHIN FOUNTAIN.DWG
 SCALE: NOT TO SCALE
 SURVEYED BY:
 DOK: - DATE: 02/2011

GAUTIER STREETSCAPE PROJECT (CDBG)

NEEL-SCHAFER
 Solutions you can build upon

FOUNTAIN C

